

World Maritime University

The Maritime Commons: Digital Repository of the World Maritime University

WMU in the News


5-20-1985

WMU : World Maritime University, Malmoe Sweden

Thurfjell Arkitektkontor

Follow this and additional works at: https://commons.wmu.se/wmu_news

This News Article is brought to you courtesy of Maritime Commons. Open Access items may be downloaded for non-commercial, fair use academic purposes. No items may be hosted on another server or web site without express written permission from the World Maritime University. For more information, please contact library@wmu.se.

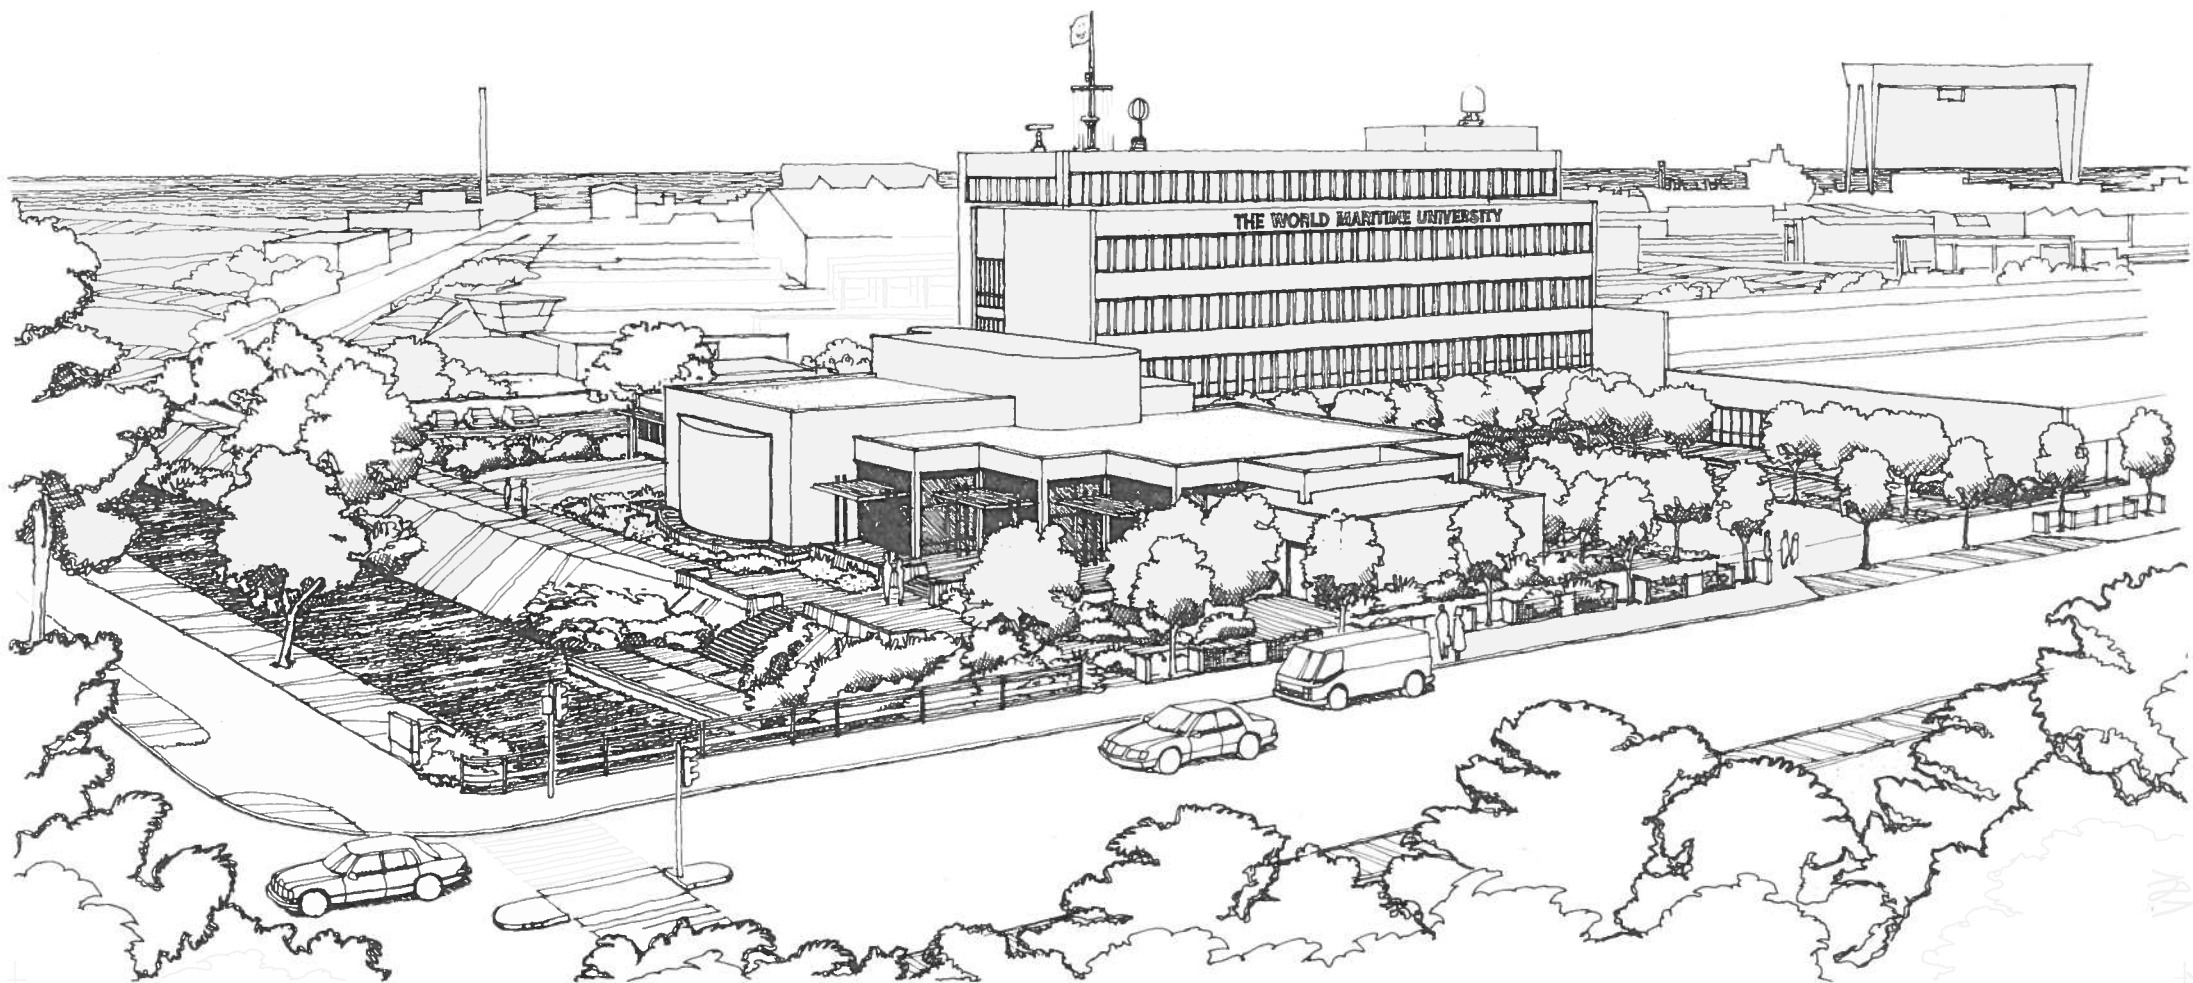

WMU

WORLD MARITIME UNIVERSITY
MÄLMÖ SWEDEN

VIEW FROM SOUTH


20TH MAI 1985

Storberg

THURFJELL

thurfjell

WMU
1985. 7. 2. 85

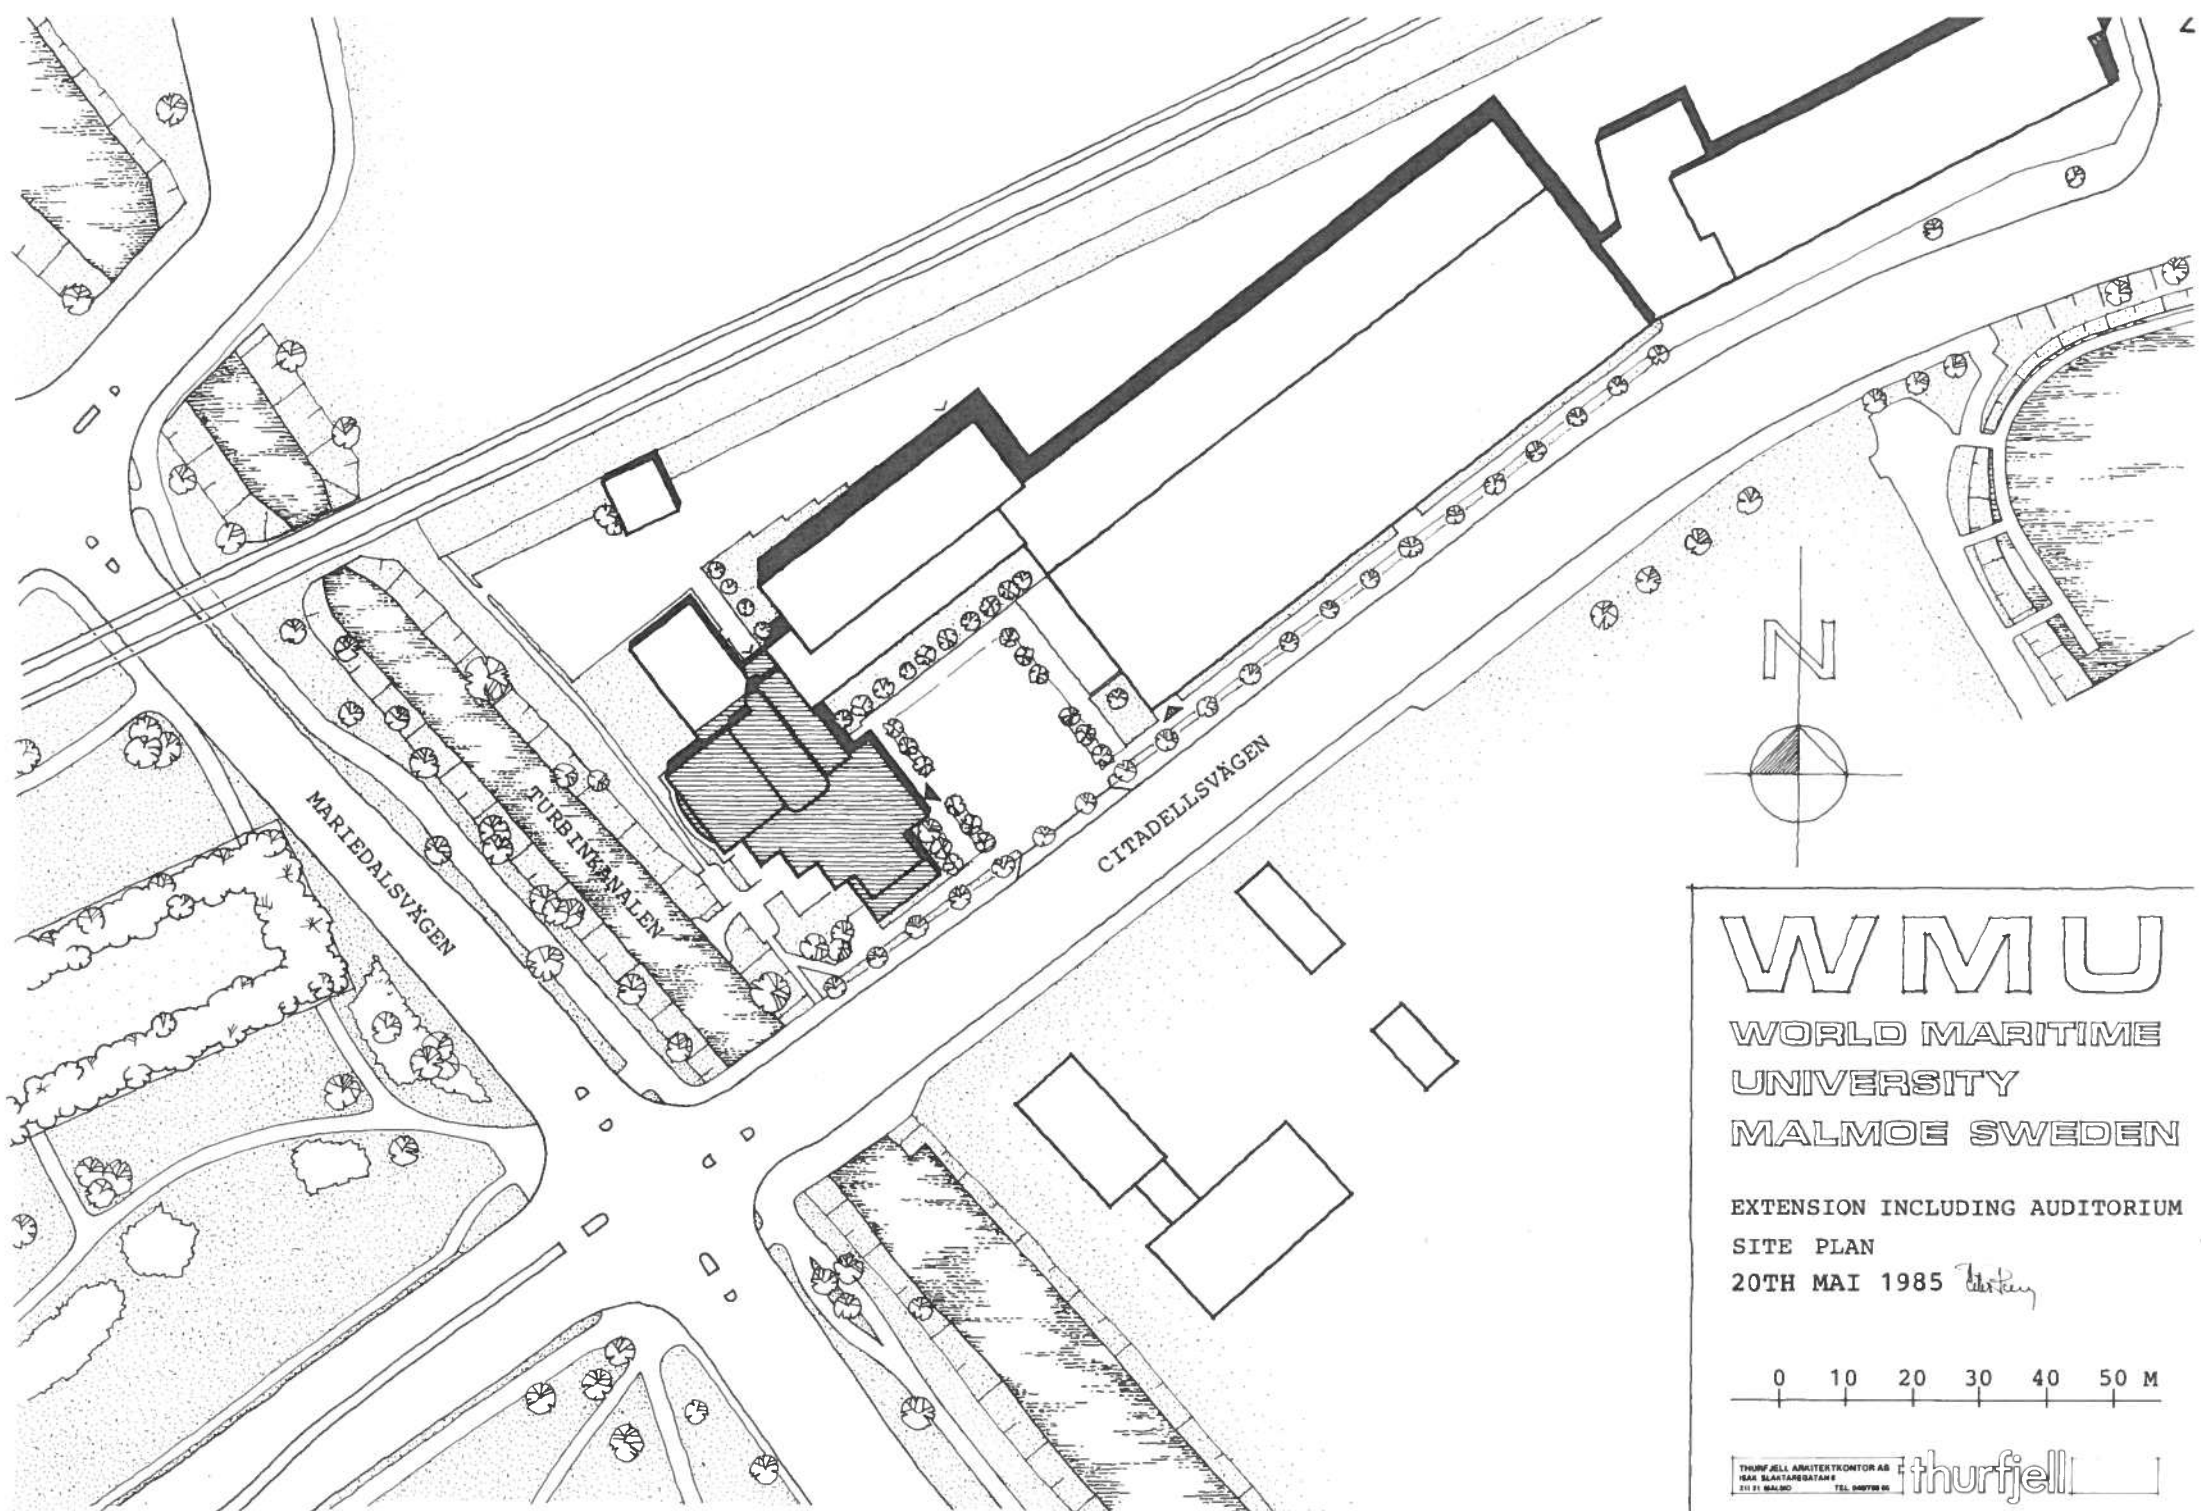


WMU

WORLD MARITIME
UNIVERSITY
MALMOE SWEDEN

EXTENSION INCLUDING AUDITORIUM
SITE PLAN
20TH MAI 1985 *Thurfjell*

0 10 20 30 40 50 M

THURFJELL ARCHITECTUR OCH
1604 SLÄTTEN 1
211 21 MALMÖ TEL. 040700 01 **thurfjell**

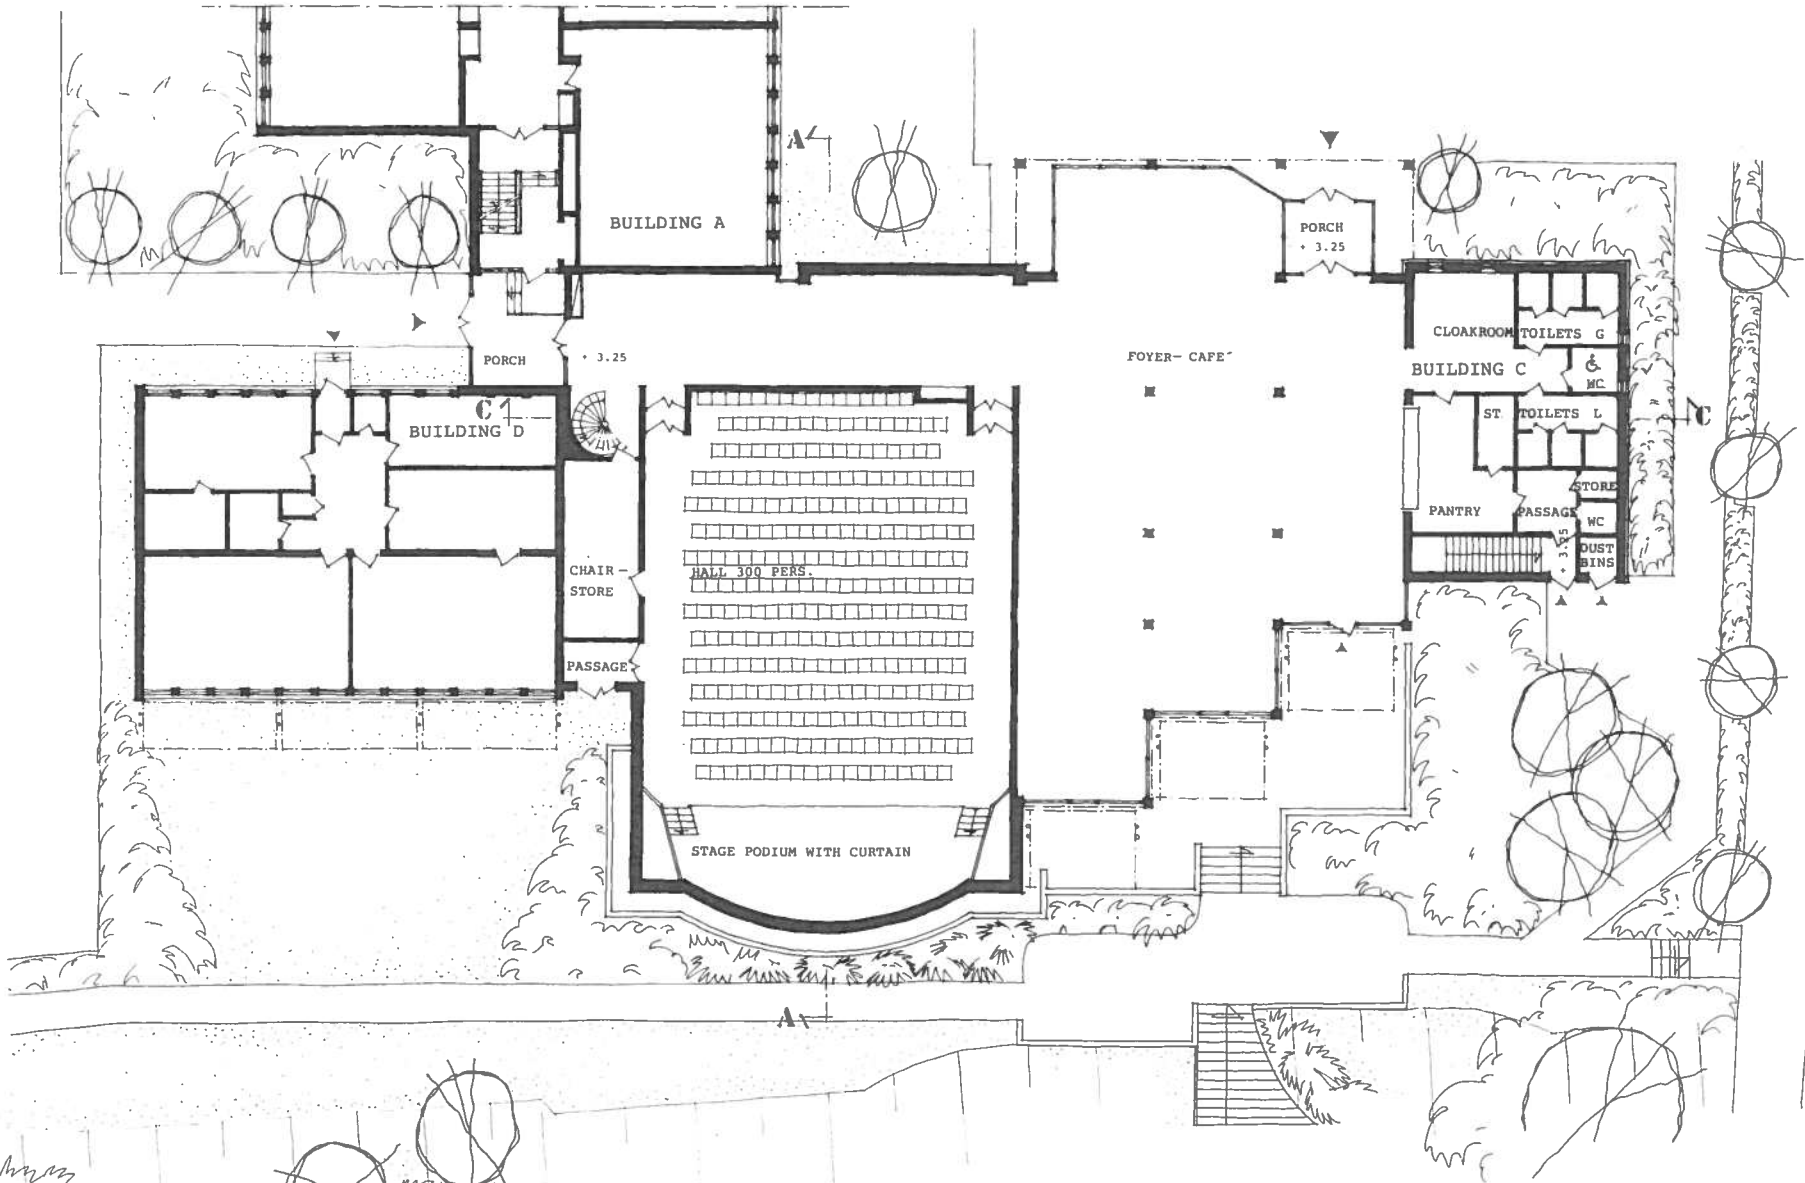

WMU

WORLD MARITIME UNIVERSITY
MALMOE SWEDEN

GROUND FLOOR AND LANDSCAPING


20TH MAI 1985

Thurfjell


0 5 10M

THURFJELL ARKITEKTKONTOR AB
ISAK BLAÅNENGATAN 8
211 21 MALMÖ
TEL. 040780 80


thurfjell

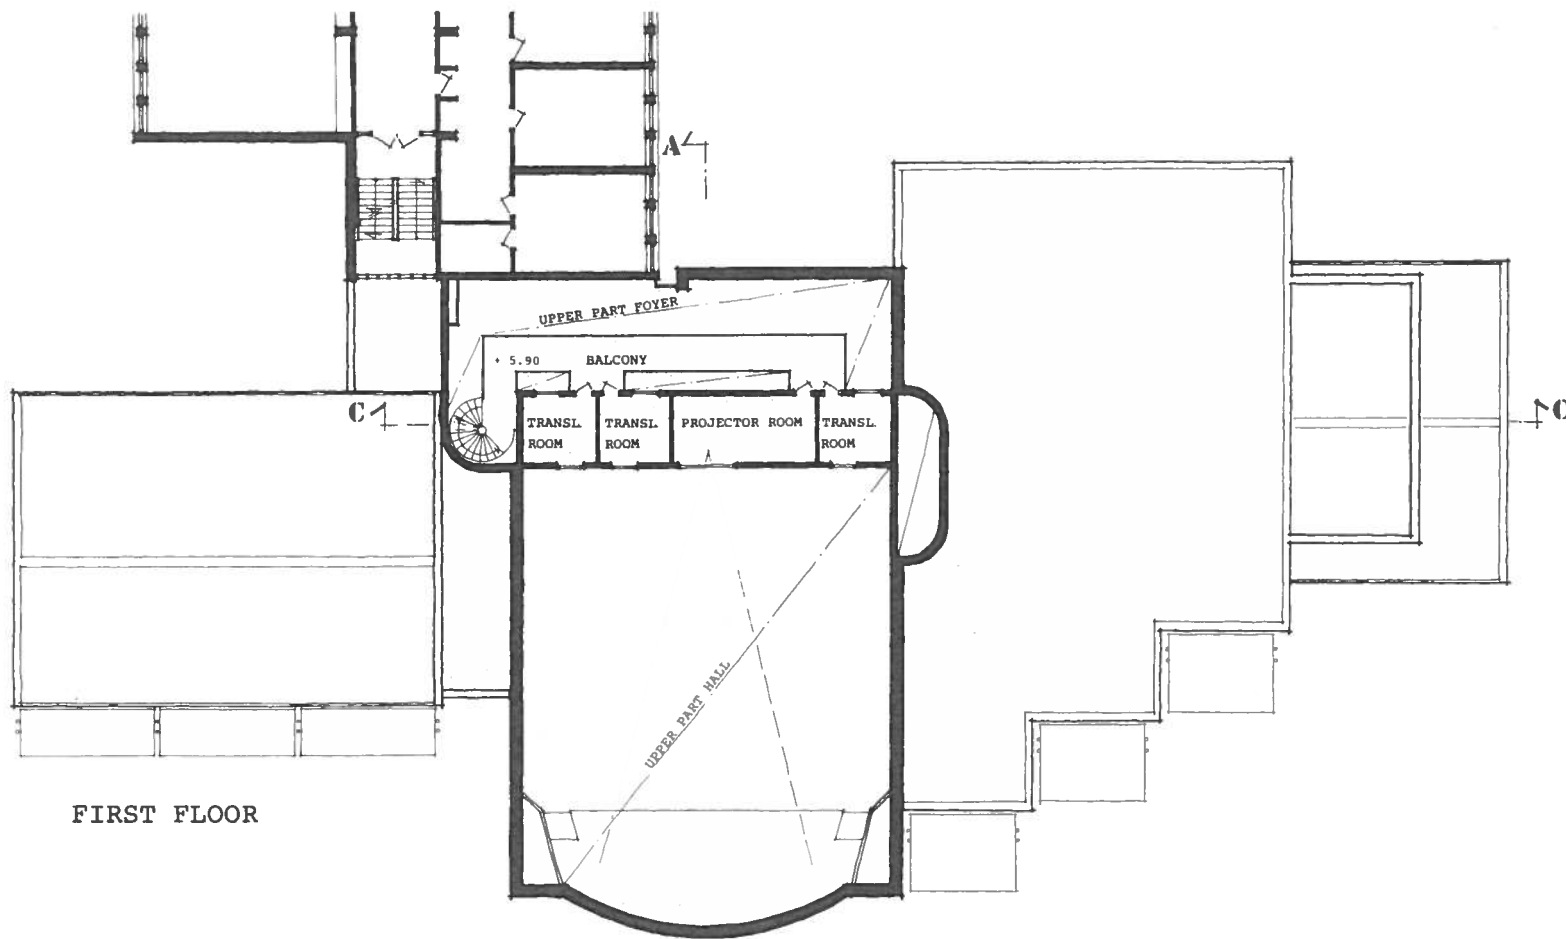


FIRST FLOOR

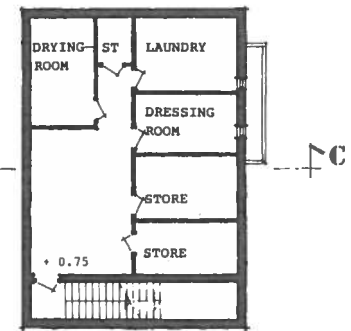


BASEMENT

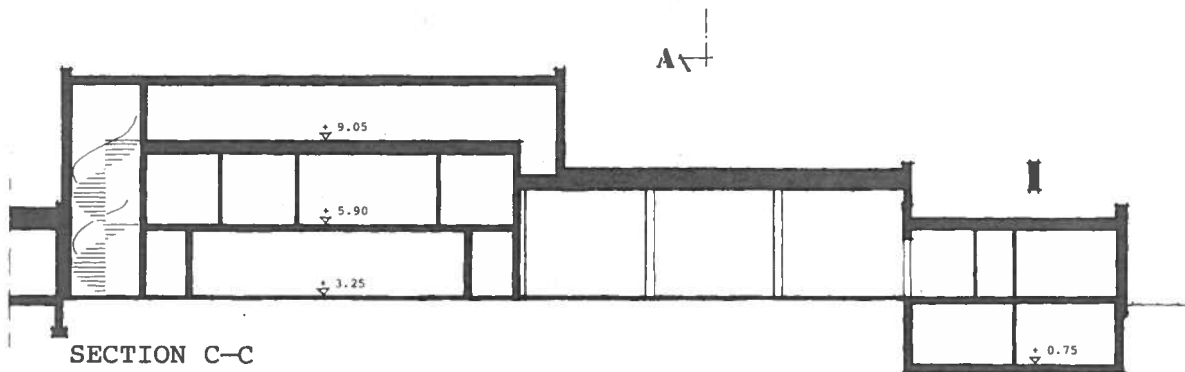

SECTION C-C

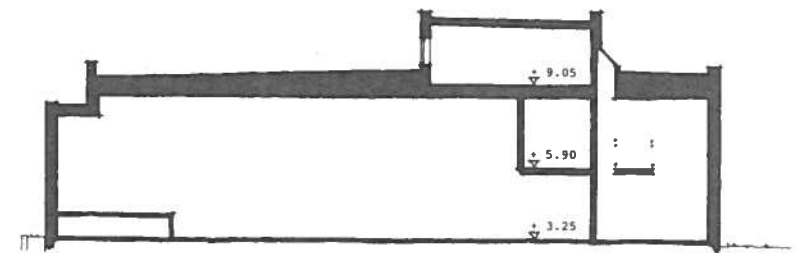

SECTION A-A

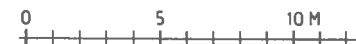


WMU

WORLD MARITIME UNIVERSITY
MALMOE SWEDEN

PLANS AND SECTIONS

20TH MAI 1985


*thurfjell*THURFJELL ARKITEKTER TORSTEN AB
211 21 MALMO TEL. 040770 00 **thurfjell**

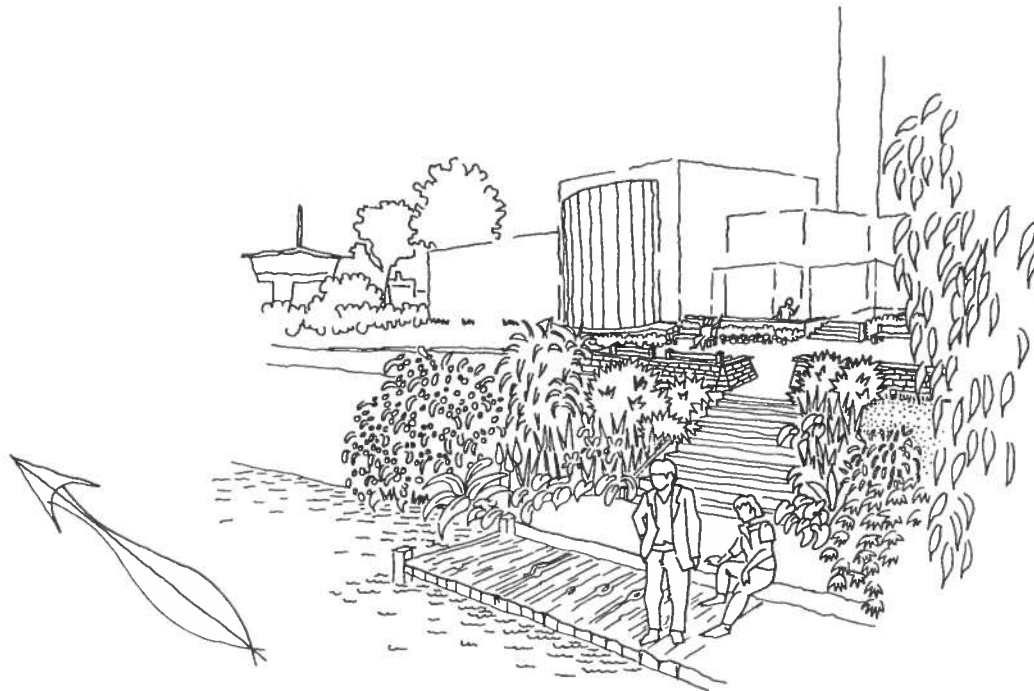

WMU

WORLD MARITIME UNIVERSITY
MALMOE SWEDEN
LANDSCAPING

KONSULTERANDE TRDGÅRDS-
OCH LANDSKAPSARKITEKT
LENNART TRULSSON AB
PERSBORGSGÅRDEN 3 311 42 MALMÖ
TEL 040 738 15

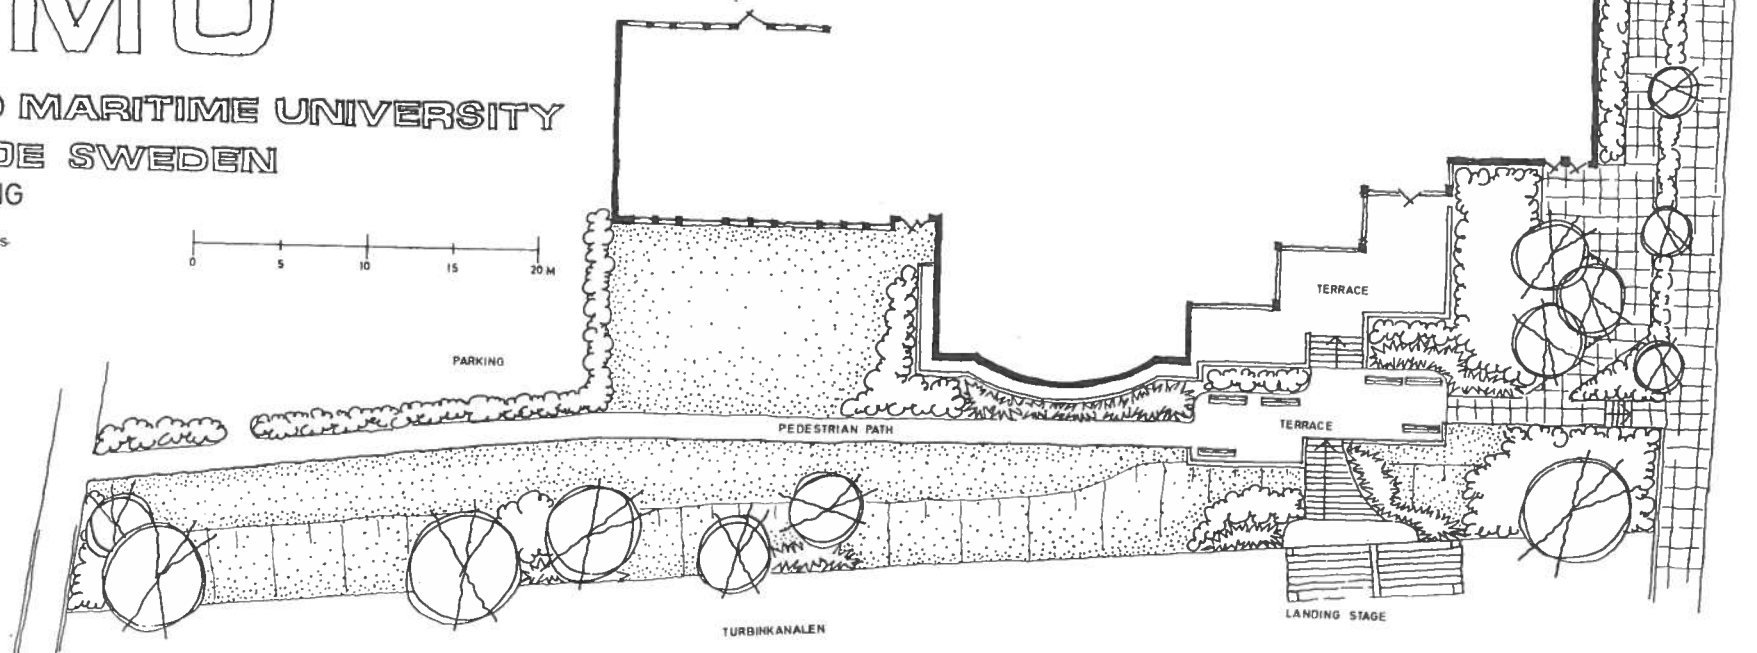

CITADELLSVÄGEN

WMU - World Maritime University

	Net room area	Net floor area
Plan 0		82,6 m ²
Plan 1		753,9 m ²
Hall including stage, 300 pers	264,0 m ²	
Foyer; open area	168,6 m ²	
café area, 100 pers	175,0 m ²	
Cloakroom, 160 pers	20,5 m ²	
Chair store	20,0 m ²	
Toilettes 7 pers	24,5 m ²	
Kitchen	32,3 m ²	
Plan 2		68,6 m ²
Translator rooms, 3 x 6,8 m ²	20,4 m ²	
Projector room	13,5 m ²	
Plan 3		98,4 m ²
Ventilation plant	91,5 m ²	
		1003,5 m ²
